

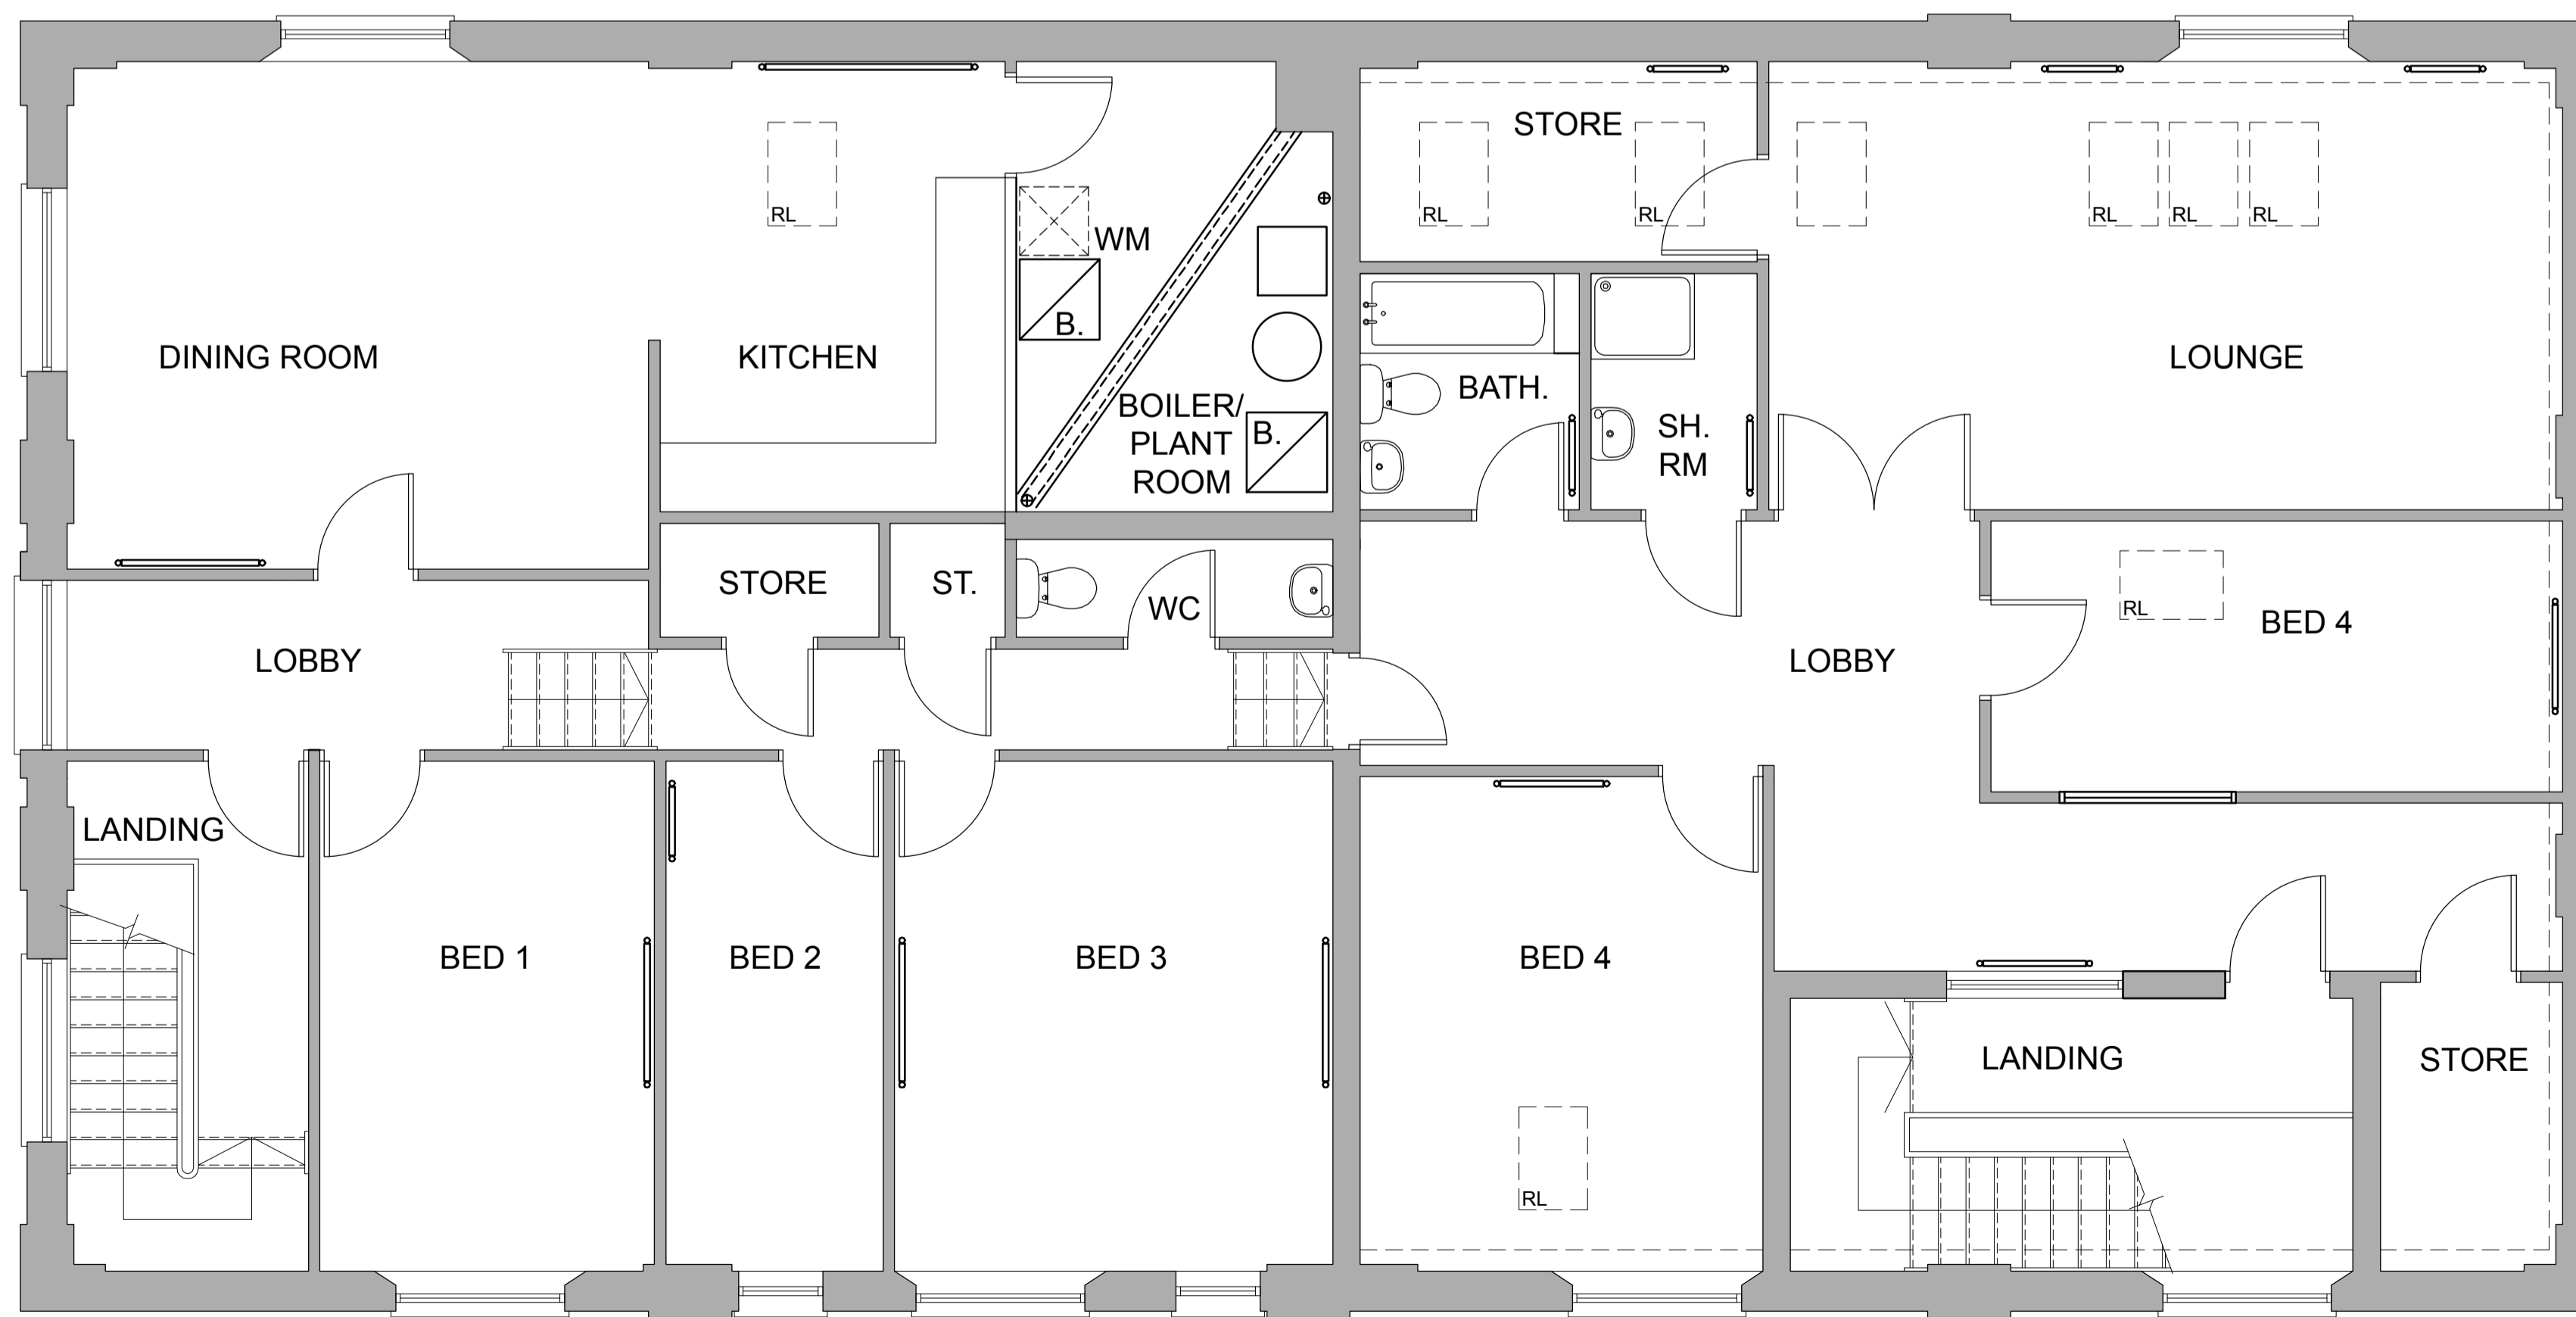


1 PLAN
EXISTING GROUND FLOOR PLAN
SCALE 1:50@A1

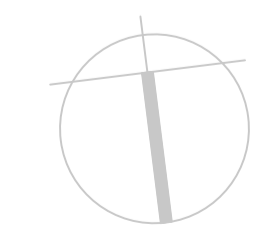

2 PLAN
EXISTING FIRST FLOOR PLAN
SCALE 1:50@A1

EXISTING GIA
Gross Internal Area = 229 sqm
(Inc plantroom and stairs)

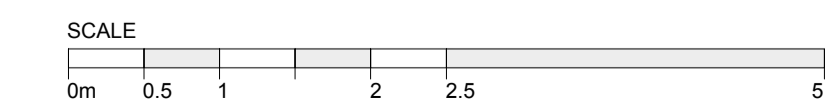

Appleby
appleby-architects.com

PLANNING

REV	AMENDMENT	DATE
P2	PLANNING APPLICATION	04.06.18
P1	SKETCH PROPOSALS	13.03.18

Client
THE SALVATION ARMY

Project Address
**HAMMERSMITH CORPS
21-23 DALLING ROAD
LONDON W6 0JD**

Project Title
**FEASIBILITY STUDY FOR
REFURBISHMENT AND
CONVERSION WORKS**

Drawing Title
**EXISTING GROUND & FIRST
FLOOR PLANS**

Project Number 18251	Drawing Number 010	Rev P2
--------------------------------	------------------------------	------------------